


Hunting Bayou




H500-01-00
HOMESTEAD ROAD
DETENTION BASIN
75 ACRES

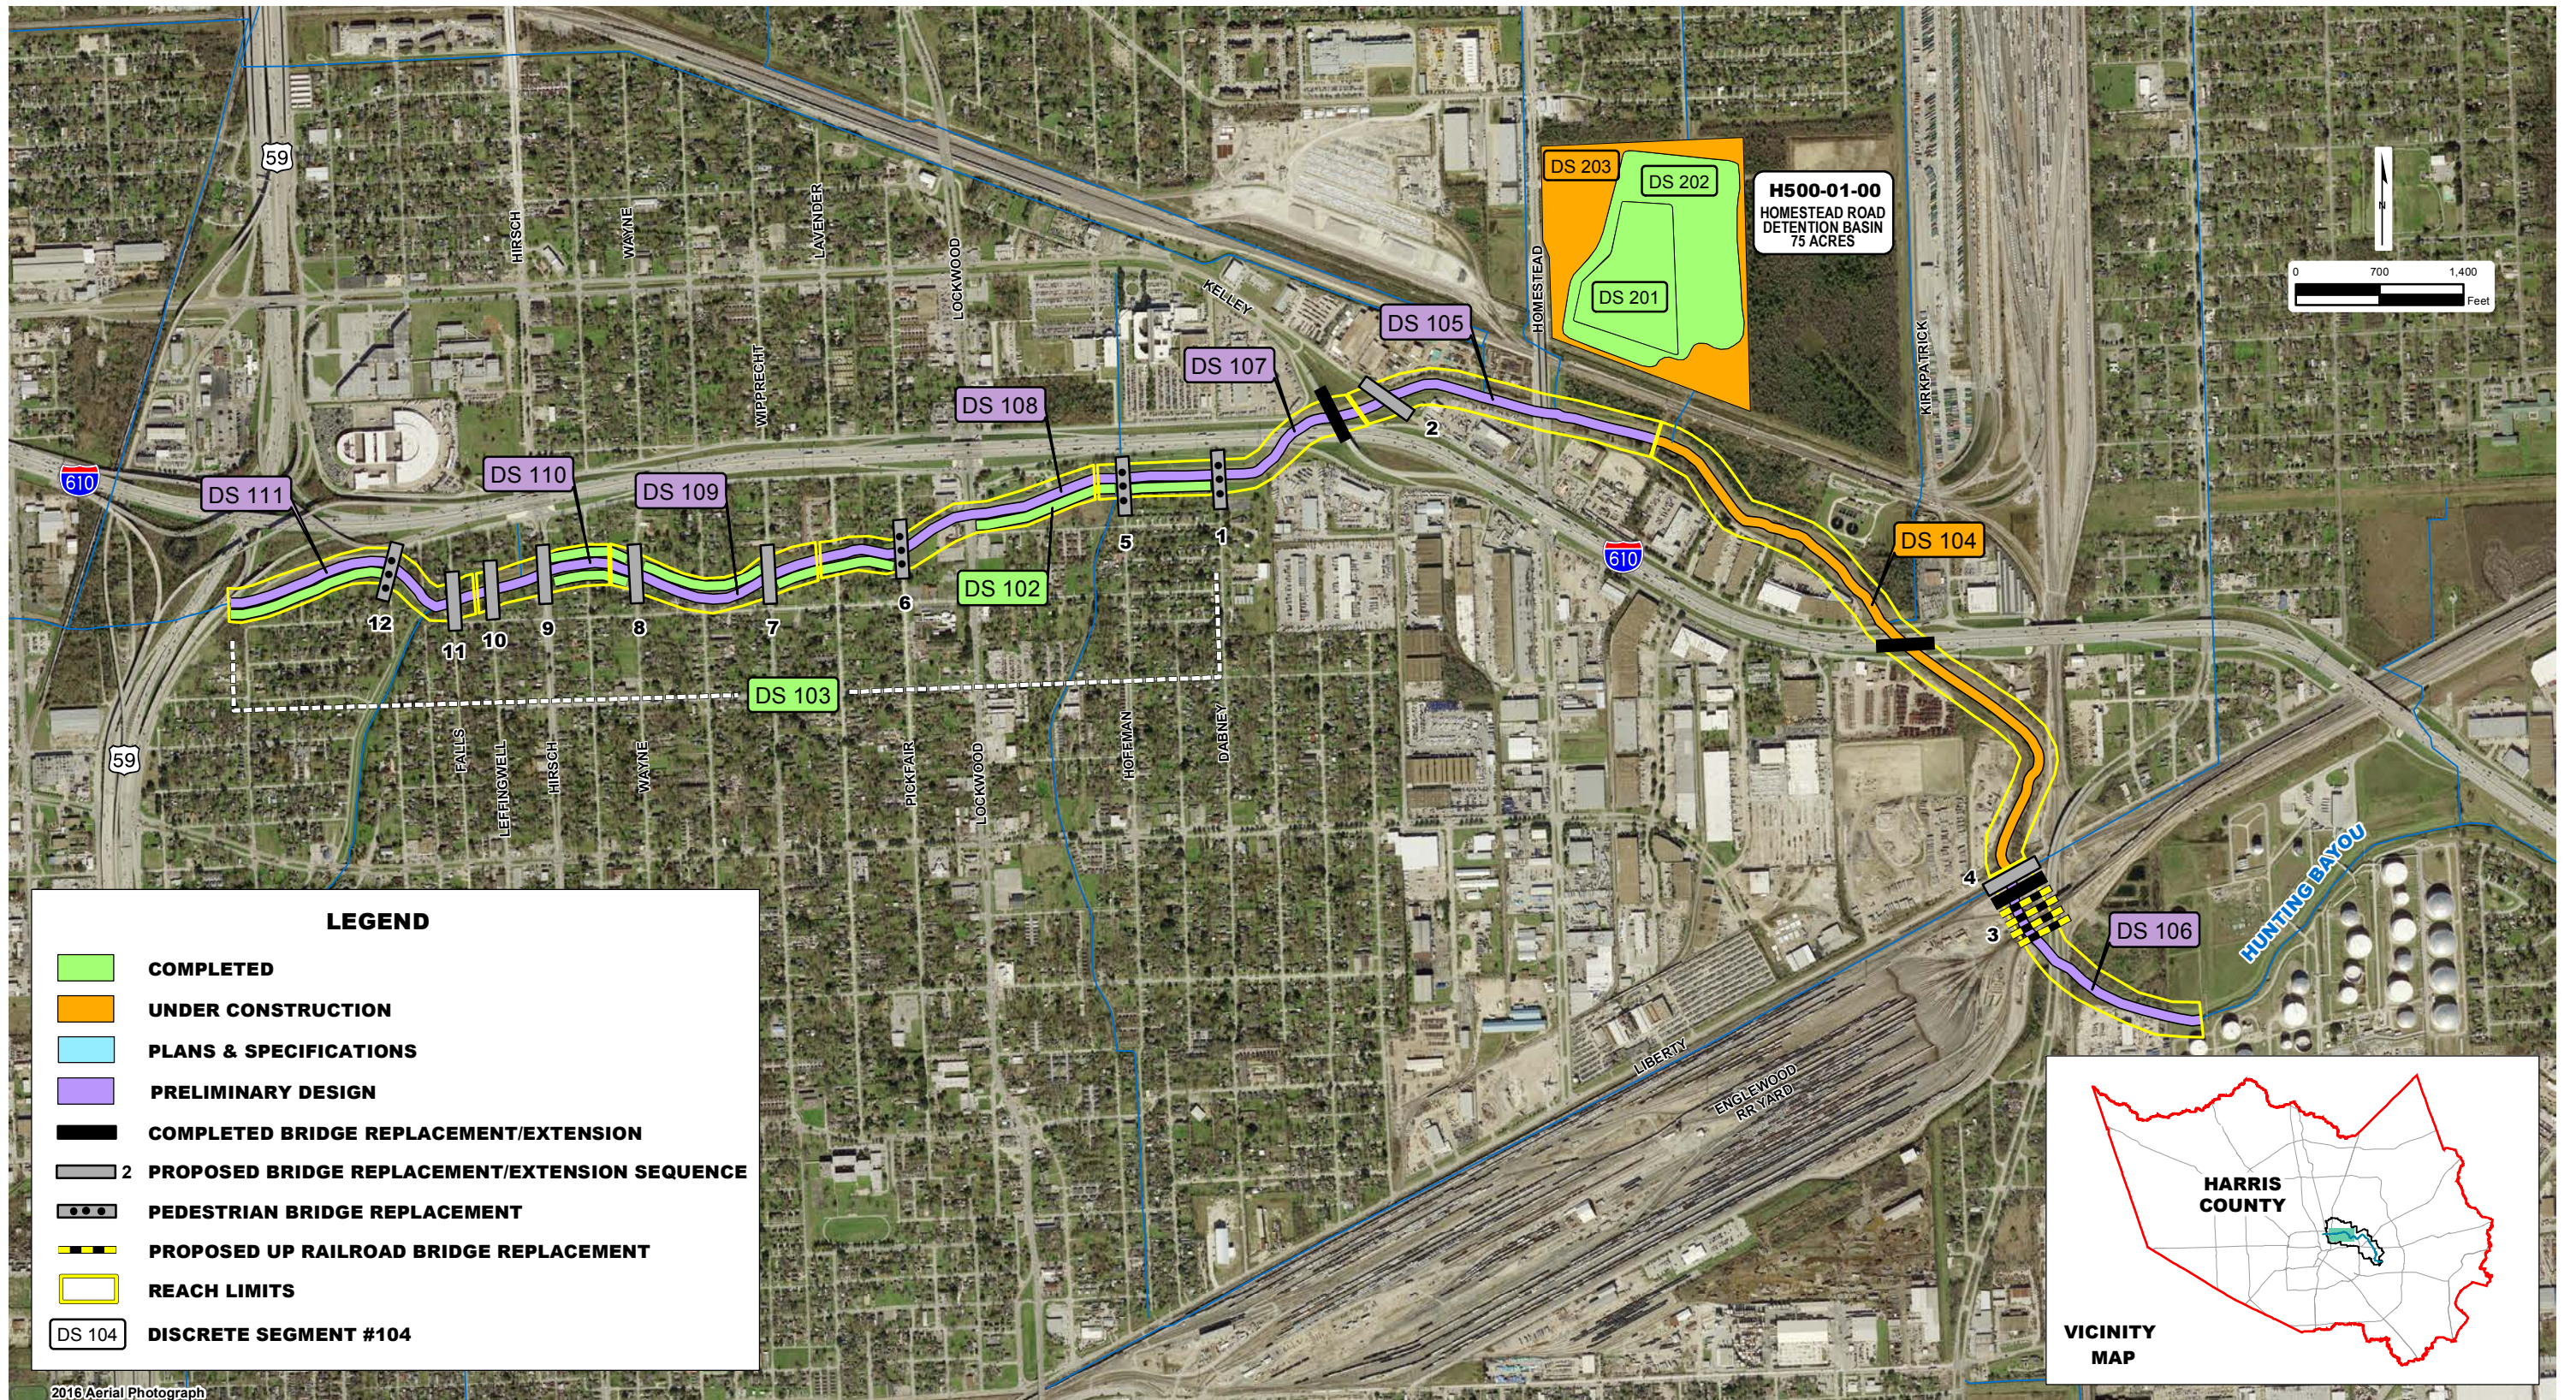

LEGEND

- COMPLETED**
- UNDER CONSTRUCTION**
- PLANS & SPECIFICATIONS**
- PRELIMINARY DESIGN**
- COMPLETED BRIDGE REPLACEMENT/EXTENSION**
- PROPOSED BRIDGE REPLACEMENT/EXTENSION SEQUENCE**
- PEDESTRIAN BRIDGE REPLACEMENT**
- PROPOSED UP RAILROAD BRIDGE REPLACEMENT**
- REACH LIMITS**
- DISCRETE SEGMENT #104**

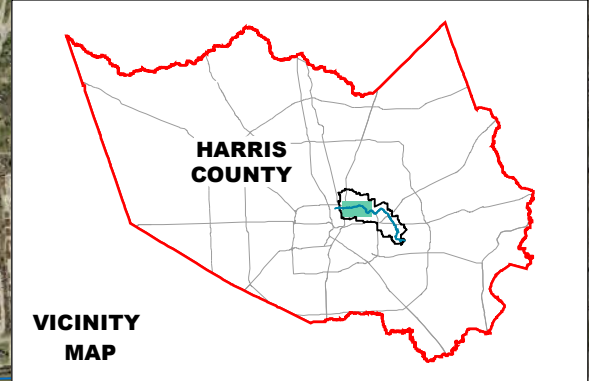

2016 Aerial Photograph

S:\Shared\Ops\Eng\Div\Graphics\Projects\H-Hunting_Bayou\H100-00-00\CL-HuntingBayouProject\CL-Hunting Bayou\CL-Hunting Bayou_11x17.mxd